


MANUFACTURED HOUSING INST - CONGRESS & EXPO

04/11/22 - 04/13/22 - **as of 3/29/22**

ROSEN SHINGLE CREEK - SEBASTIAN BALLROOM J & K - ORLANDO, FL

NOTE: Floor plan is subject to Fire Marshal approval.

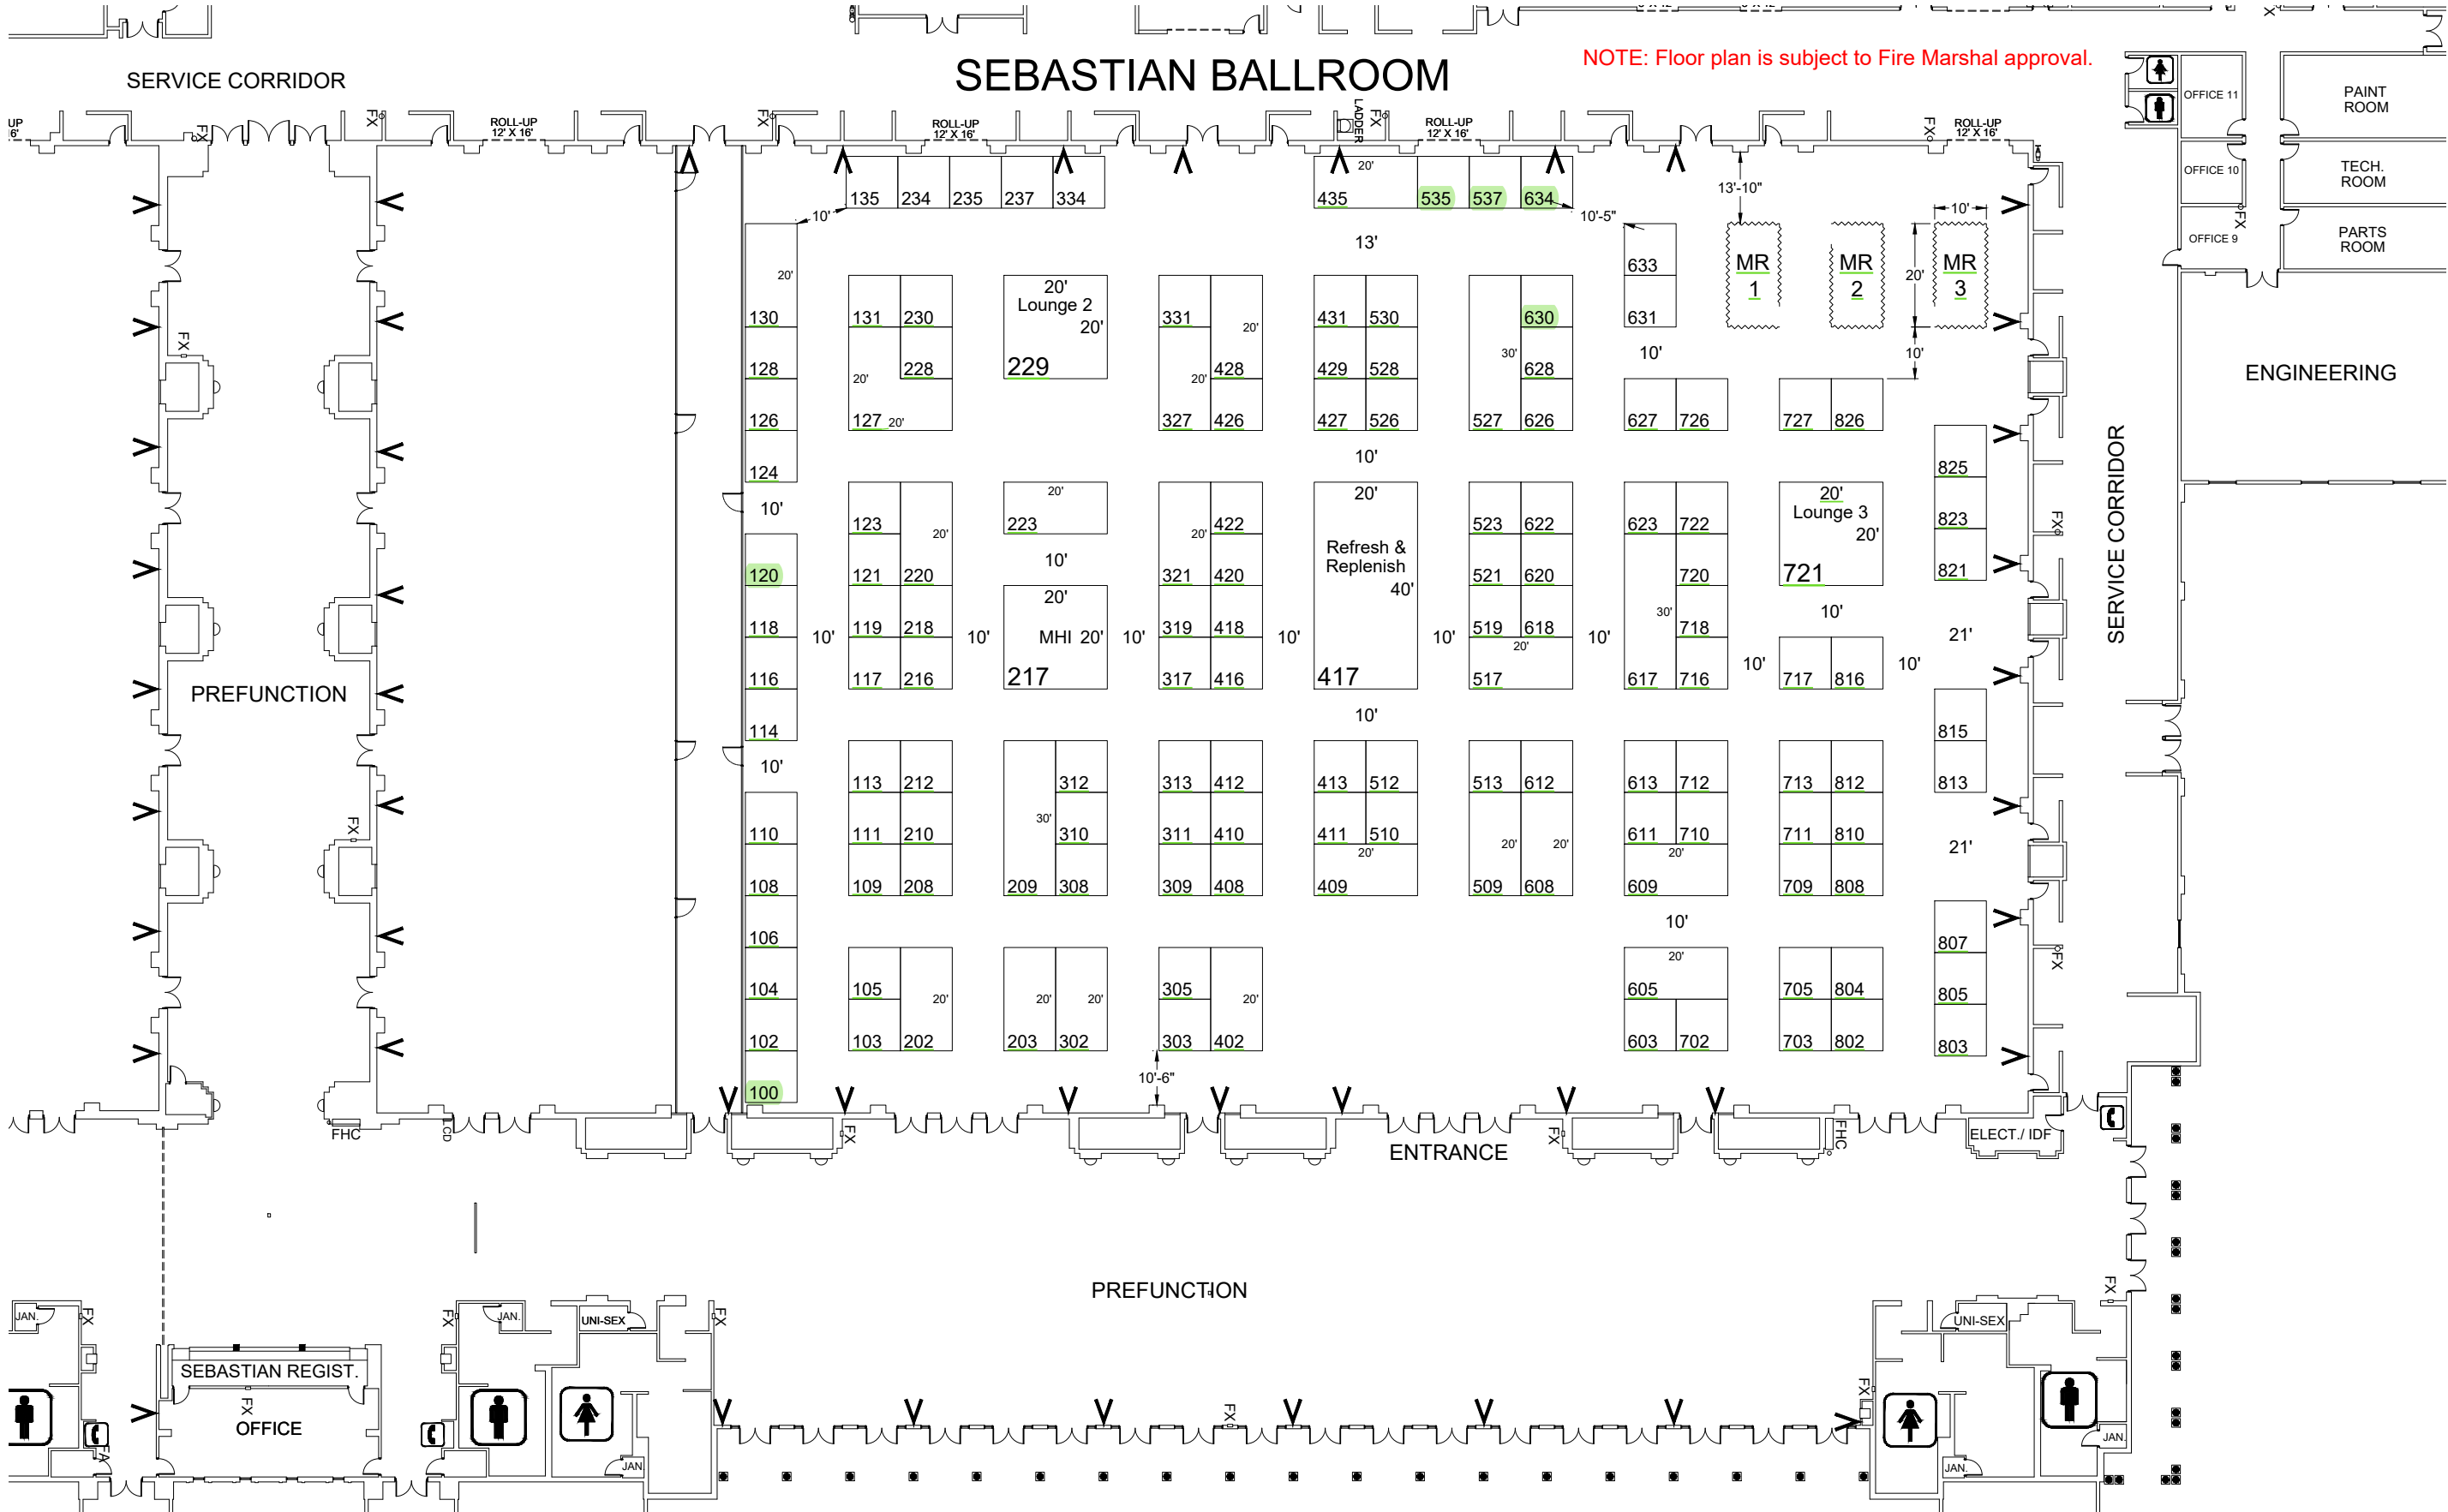

REVISION
Date: 9/2/2021
By: Stephanie Hudgens

BOOTH COUNT

Inventory as of 09/02/2021

Dimension	Size	Qty	SqFt
10'x10'	100	115	11,500
10'x20'	200	17	3,400
10'x30'	300	3	900
Custom	300	1	300
20'x20'	400	3	1,200
20'x40'	800	1	800
Totals:	140	18,100	

- BLDG. LEGEND:**
- = FIRE STROBE (12' HEIGHT INSIDE EXHIBIT HALLS) (6'-8" HEIGHT IN ALL OTHER AREAS)
 - FA = FIRE ALARM
 - FHC = FIRE HOSE CABINET
 - FX = FIRE EXTINGUISHER

DRAWING INFO

Passport Line Item Number:
#6707251

Facility:
ROSEN SHINGLE CREEK

Facility Location:
SEBASTIAN BALLROOM J & K
City & State:
ORLANDO, FL

Scale: #####

Project #: 6707251
Acct. Sales: ---
Acct. Mgmt.: ---
Started: 8/17/2021
Started By: STEPHANIE HUDGENS
Prod. Branch: ORLANDO

Freeman!

Disclaimer - This floor plan is preliminary and subject to change pending review and official approval by all authorities having jurisdiction. Every effort has been made to ensure the accuracy of all information contained on this floor plan. However, no warranties, either expressed or implied, are made with respect to this floor plan. If the location of building columns, utilities or other architectural components of the facility is a consideration in the construction or usage of an exhibit, it is the sole responsibility of the exhibitor to physically inspect the facility to verify all dimension and locations.
© Copyright 2021, Freeman Co. All rights reserved.

Confidential and Proprietary - the information contained herein is the proprietary information of Freeman and by accessing the information, the recipient agrees to keep the information confidential and not disclose it to any third party without the prior consent of Freeman. Recipient also agrees to only use the information for its internal evaluation purposes and for no other purpose, without the prior consent of Freeman.

File Path: C:\Vault\Designs\Projects\MH\Congress & Expo\MHCE22041Event\Floor Plans\MH22 L 1 - Opt 2.dwg | Tab Name: L6707251 FP